


Camp Huronda | Shower & Washroom Building


March 8th, 2024

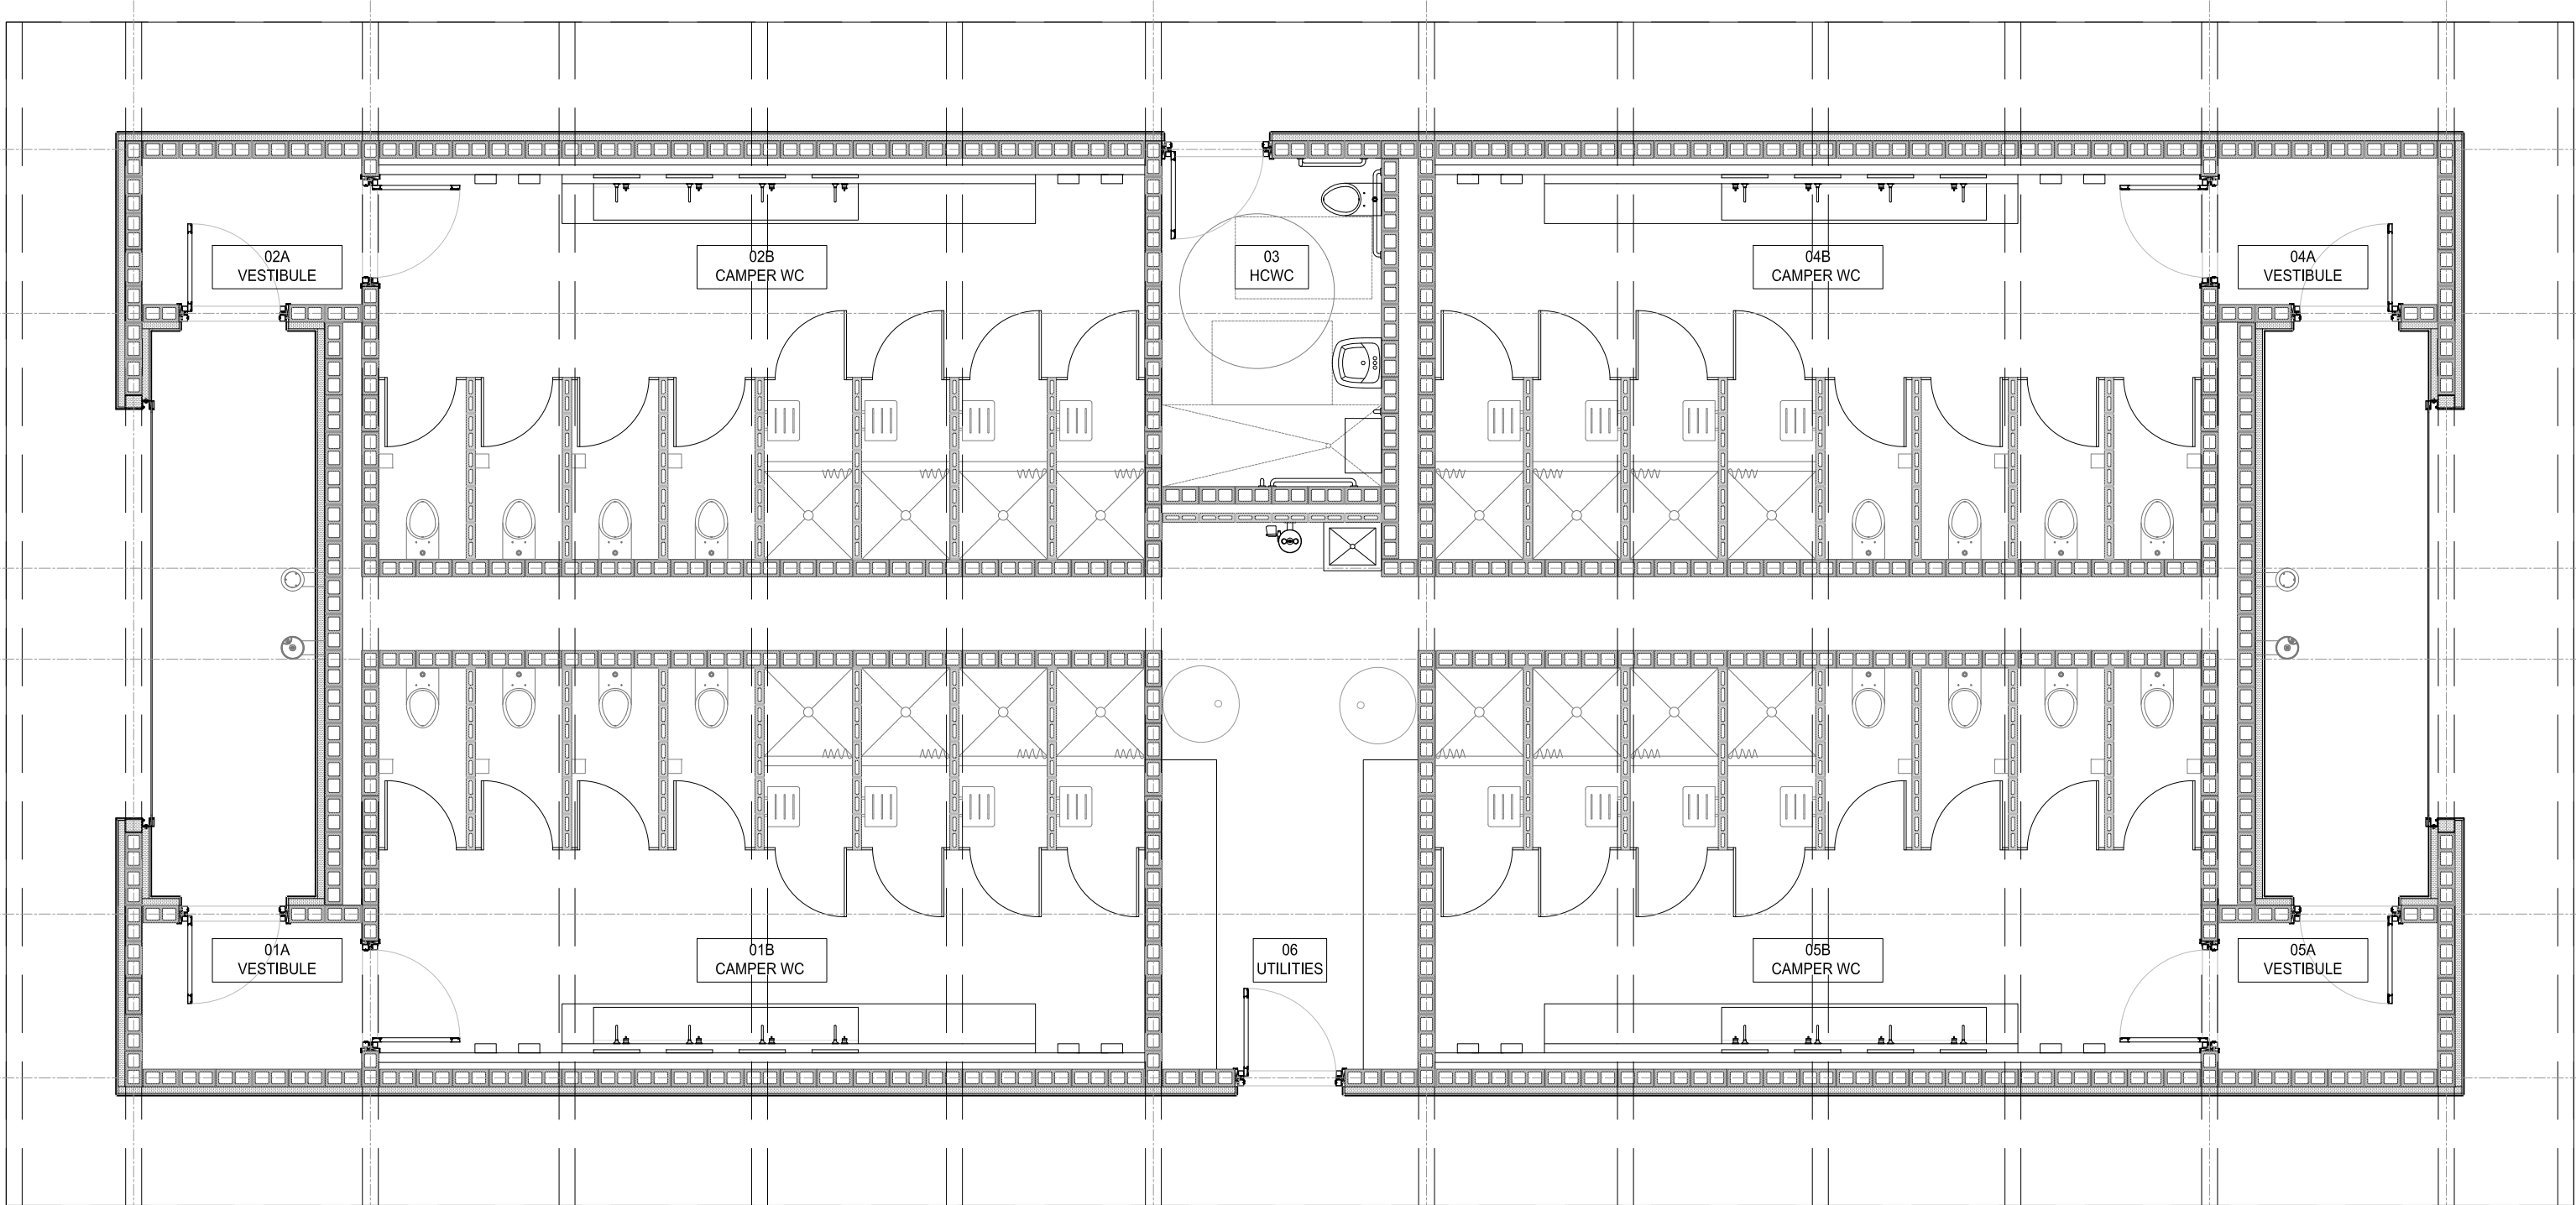

Shower & Washroom Building | Proposed Plan




Shower & Washroom Building | Proposed Elevation

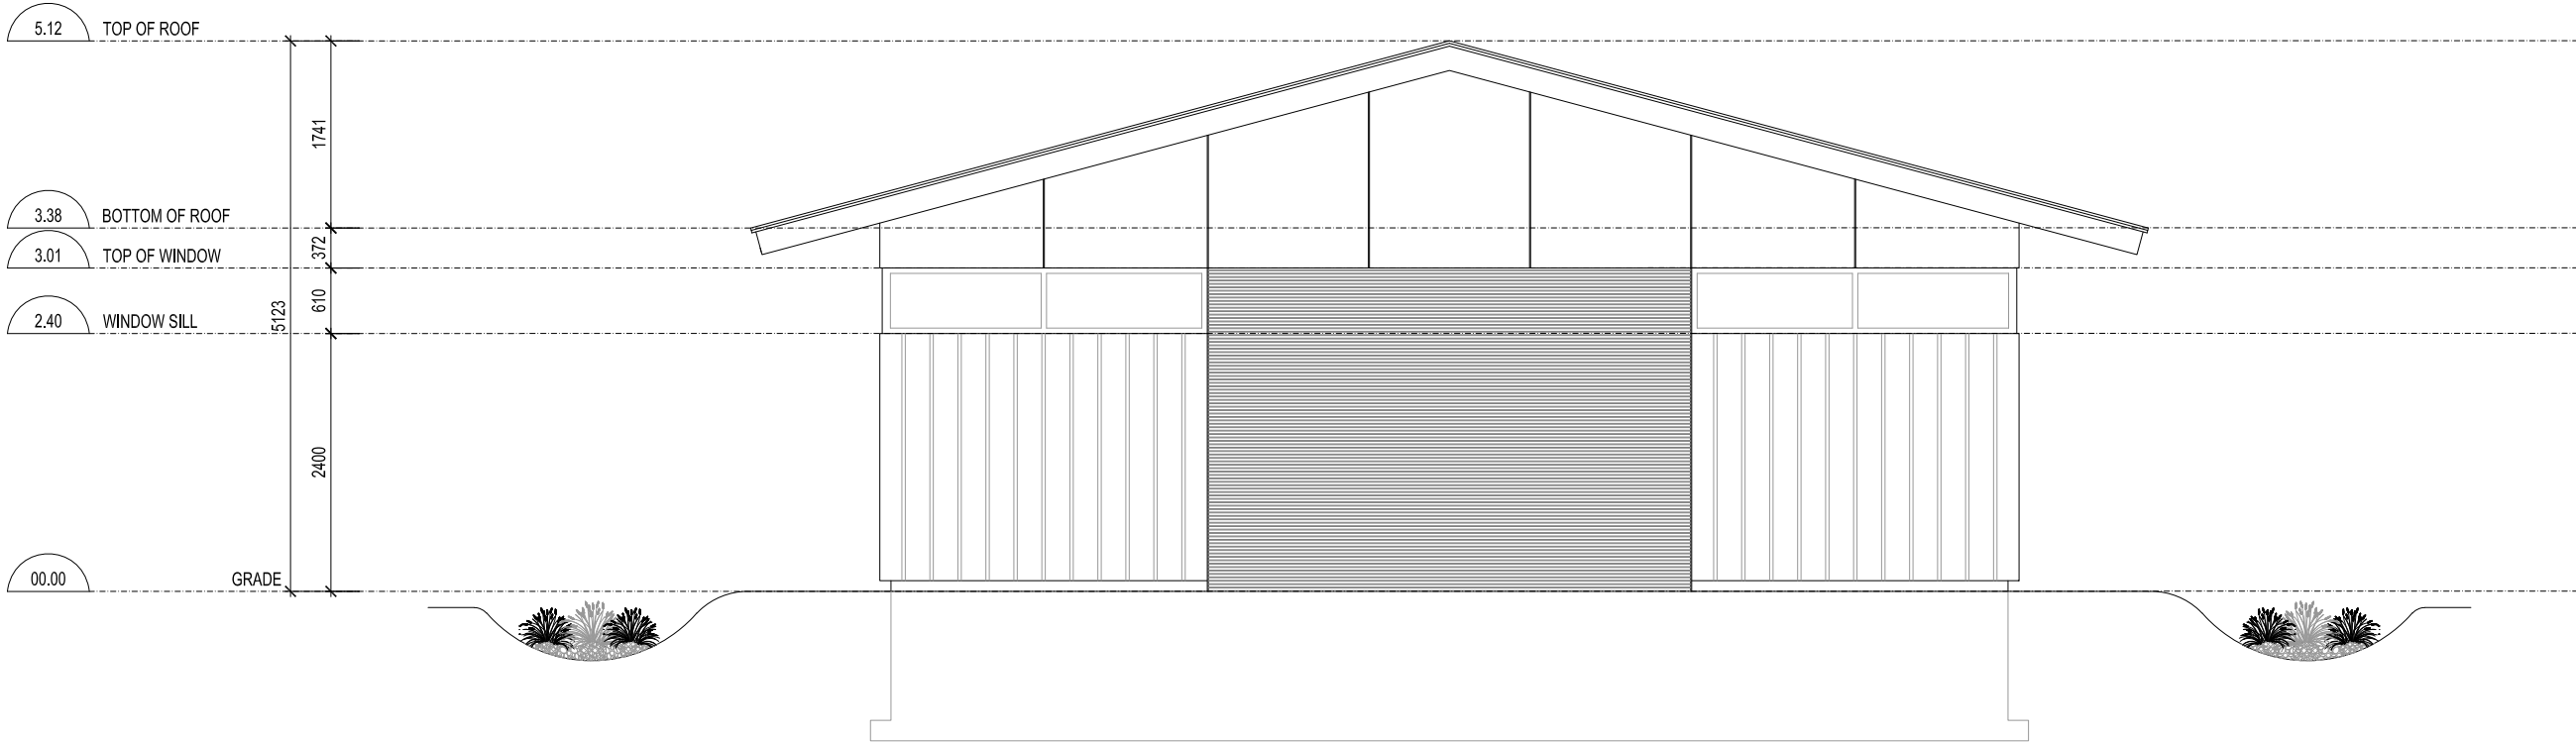

1 SHORT ELEVATION
A401 1:50

Shower & Washroom Building | Proposed Section

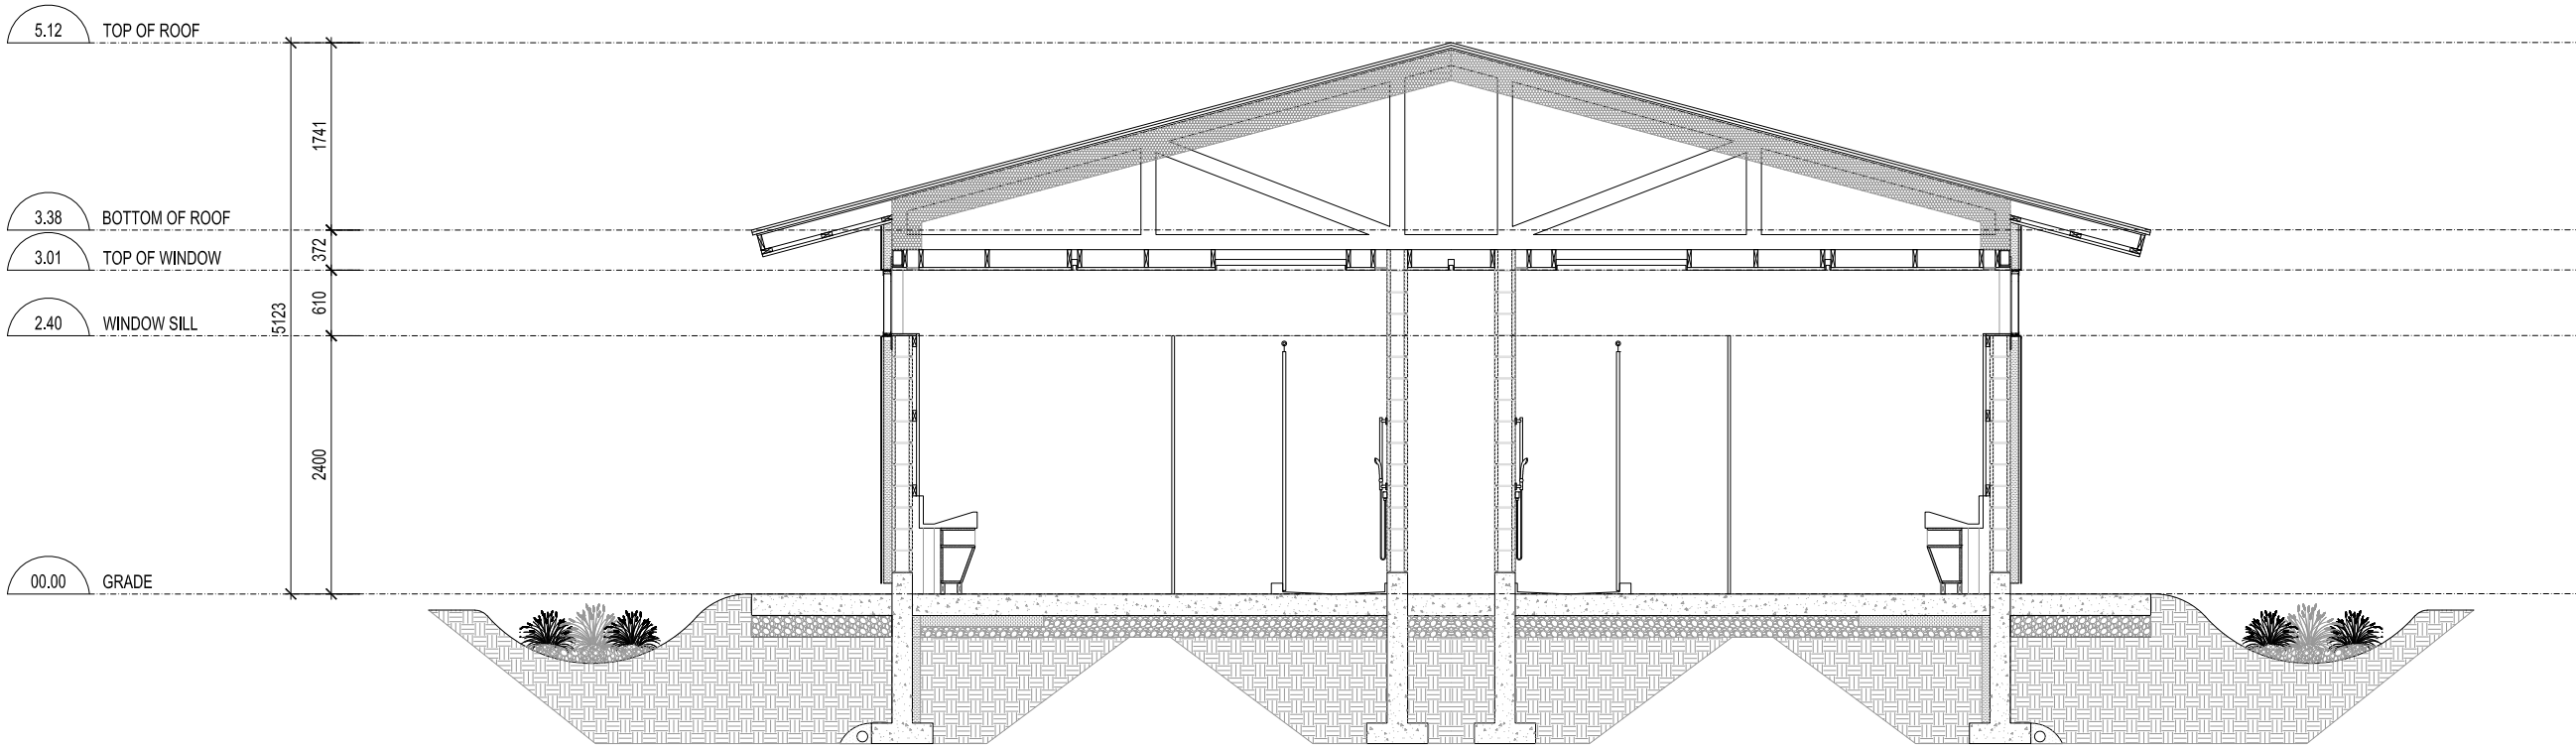

2 SHORT SECTION
A401 1:50

Shower & Washroom Building | Entrance View



Clear Cedar Tongue and Groove Soffit

Hardie Panel

Kalwall

Hardie Panel

Concrete Apron

Shower & Washroom Building | Entrance View

Clear Cedar Tongue and Groove Soffit

Signage for each Washroom



Hose Bibb

Hand Wash Sink

Bottle Filler



Shower & Washroom Building | Typical WC

Vinyl Wrap with Images of Camp

Cubbie For Device Charging



Shower & Washroom Building | Typical WC At Shower



Bobrick Privada
Cubicle System



Push-Button
Shower Fixture



Bobrick Fold-
Down Shower
Seat

Shower & Washroom Building | Typical WC At Toilet

Bobrick Privada
Cubicle System



In-Use Indicator



Double-Roll Toilet
Paper Dispenser
& Sanitary Napkin
Disposal



Shower & Washroom Building | Accessible WC



Shower & Washroom Building | Utility Room



Shower & Washroom Building | Utility Room



Shower & Washroom Building | Exterior Views



Shower & Washroom Building | Exterior Views

